

EXISTING FRONT ELEVATION

EXISTING SIDE ELEVATION

EXISTING REAR ELEVATION

EXISTING SIDE ELEVATION

EXISTING ROOF PLAN




PROPOSED FRONT ELEVATION

PROPOSED SIDE ELEVATION

PROPOSED REAR ELEVATION


PROPOSED SIDE ELEVATION

PROPOSED ROOF PLAN

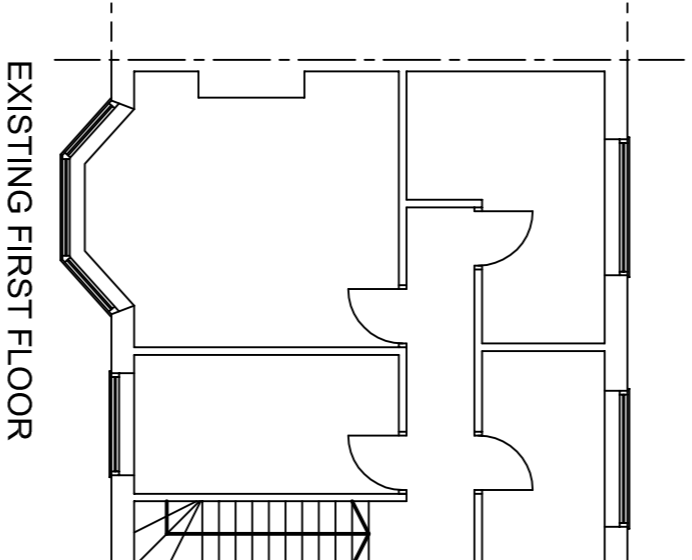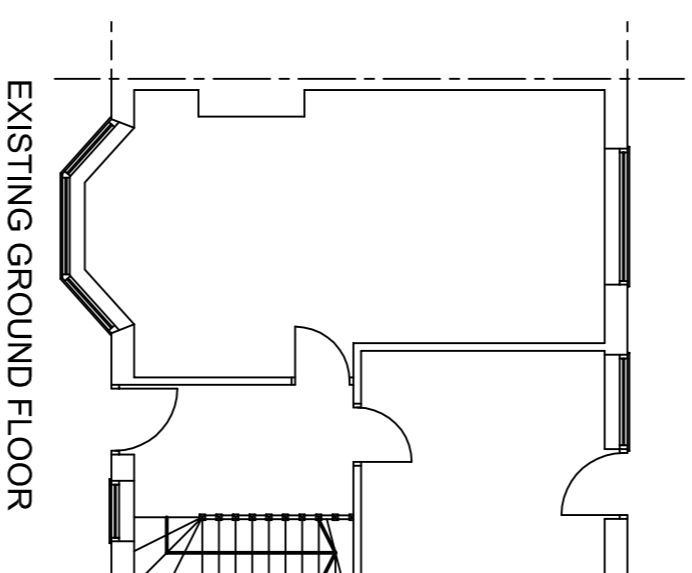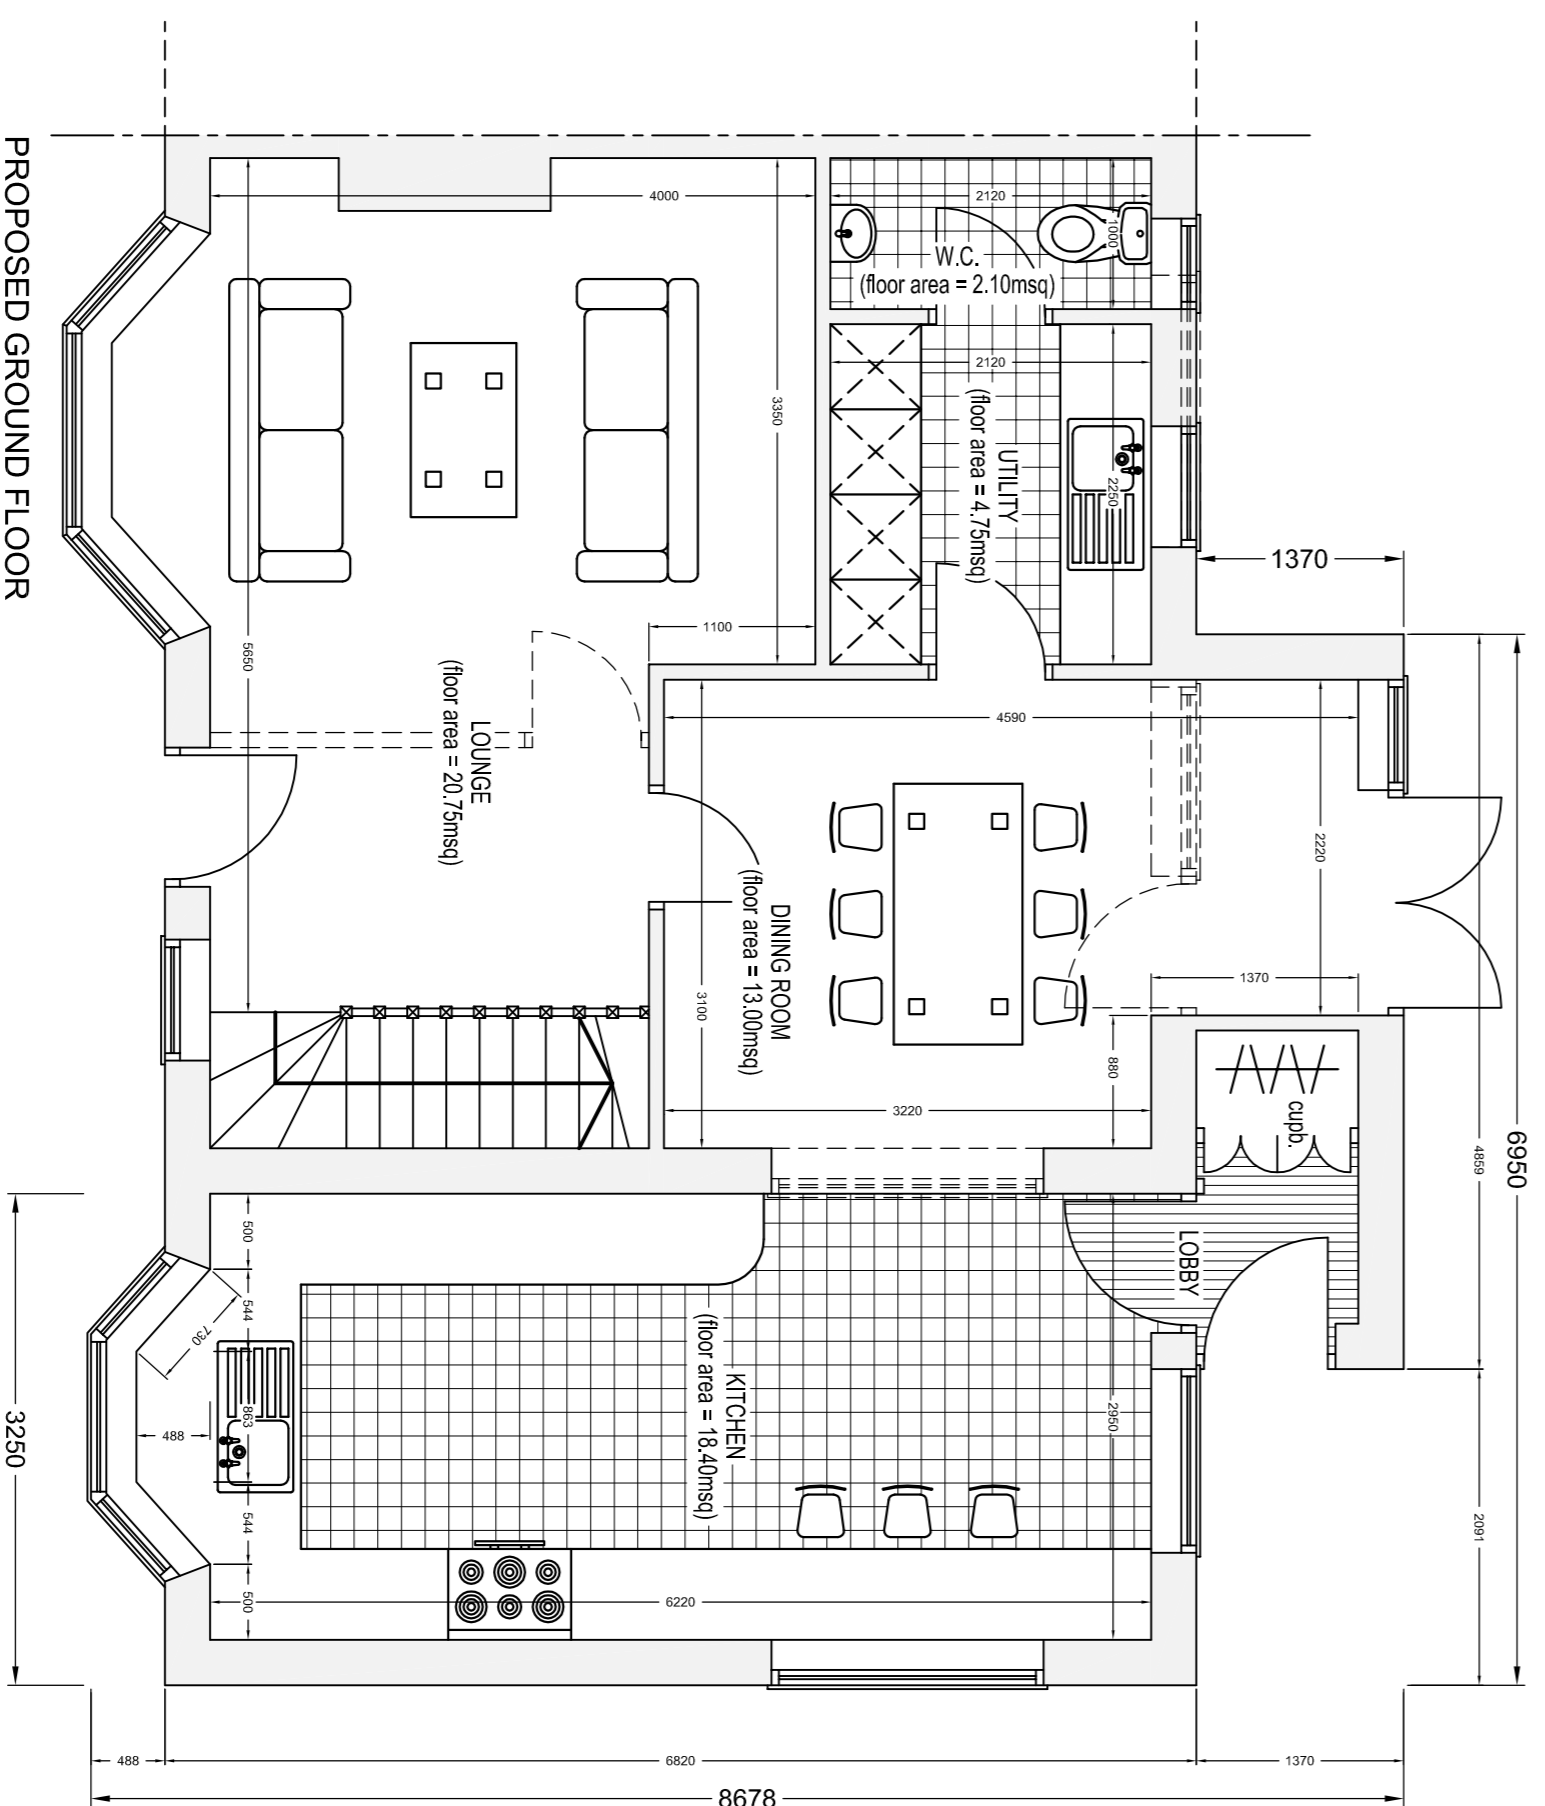

EXISTING GROUND FLOOR

EXISTING FIRST FLOOR

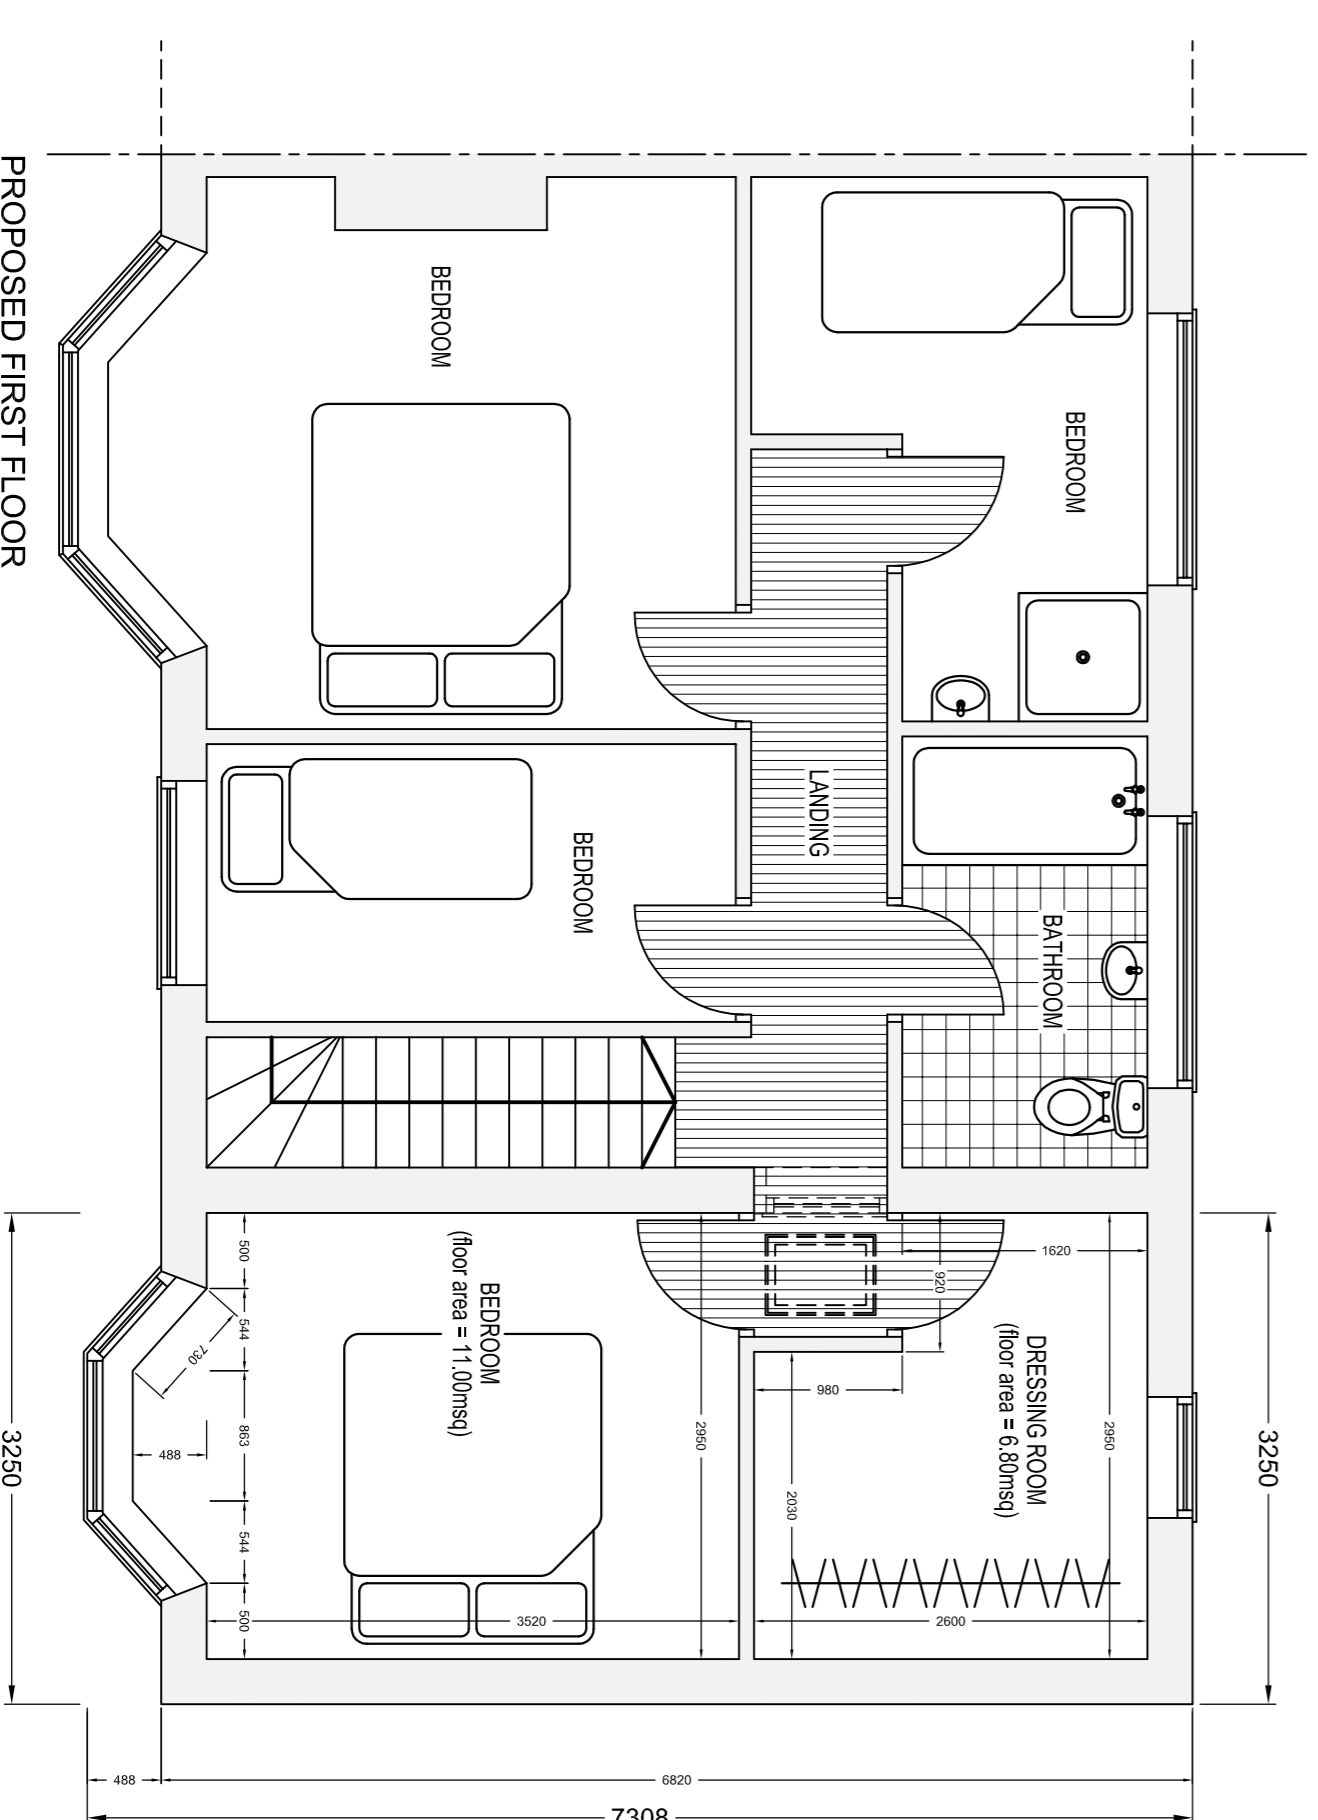

12 Goldcrest Walk | Thorne Hesley | Rotherham | South Yorkshire | S61 2TS
 Tel: 01 42 453116 | 07739 807380
 e-mail: alan@atdesignanddraughting.com
 www.atdesignanddraughting.com

DESIGN & DRAUGHTING

A.T.

| REV. | MODIFICATIONS | DATE |
|------|---------------|------|
| | | |

Client: _____
 Scheme: _____
 Title: _____

| | |
|-----------------|-------|
| Drawn | _____ |
| Designed | _____ |
| Client Approval | _____ |
| Drawing No. | _____ |
| Sheet No. | _____ |
| Status | _____ |