


PROPOSED FRONT ELEVATION (no change)


PROPOSED SIDE ELEVATION

PROPOSED REAR ELEVATION


PROPOSED SIDE ELEVATION

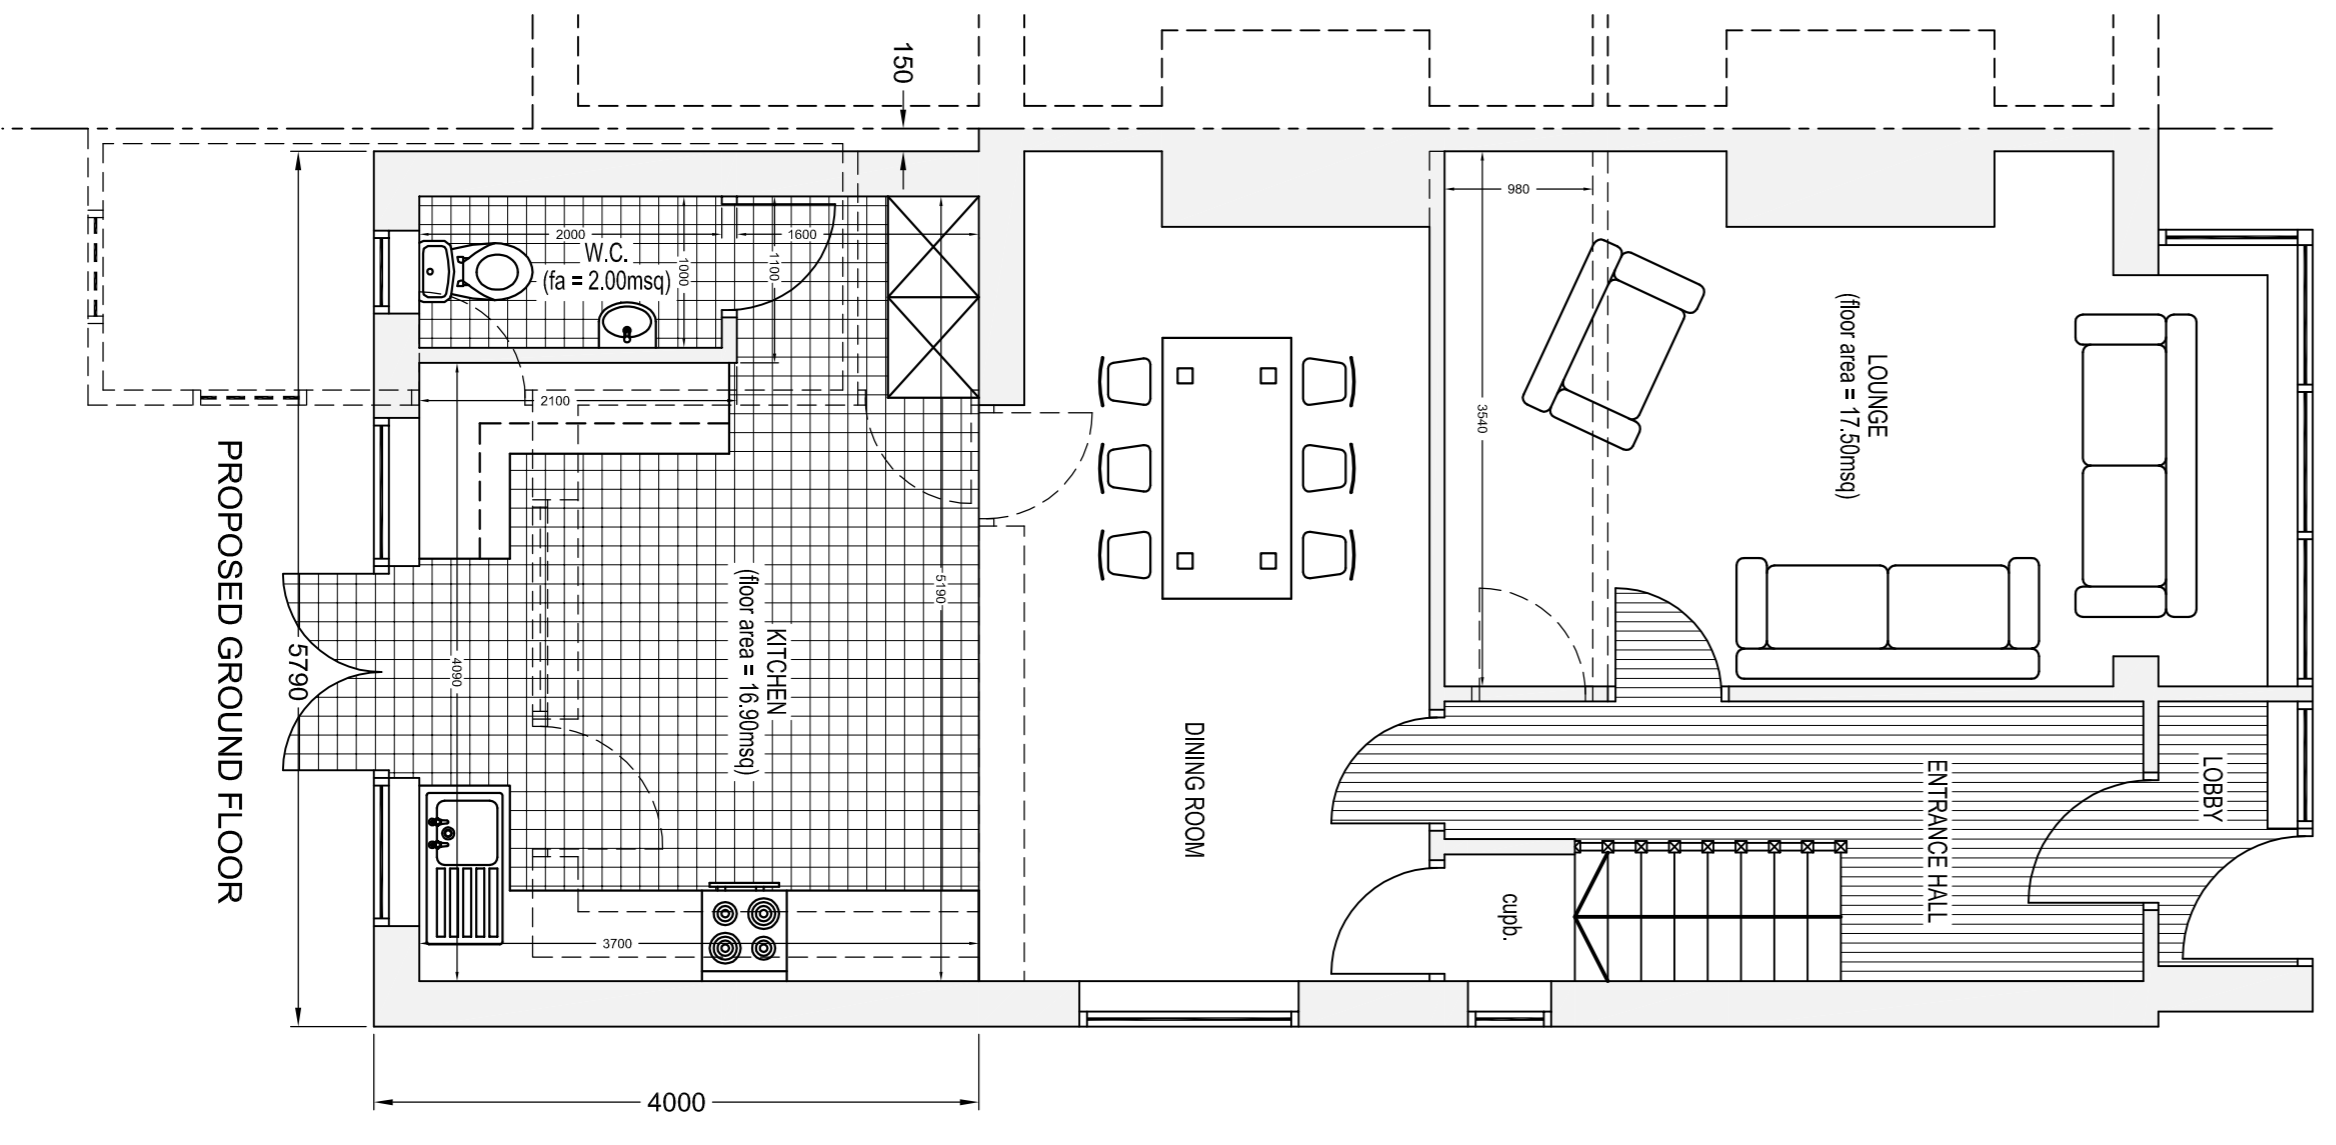


PROPOSED GROUND FLOOR

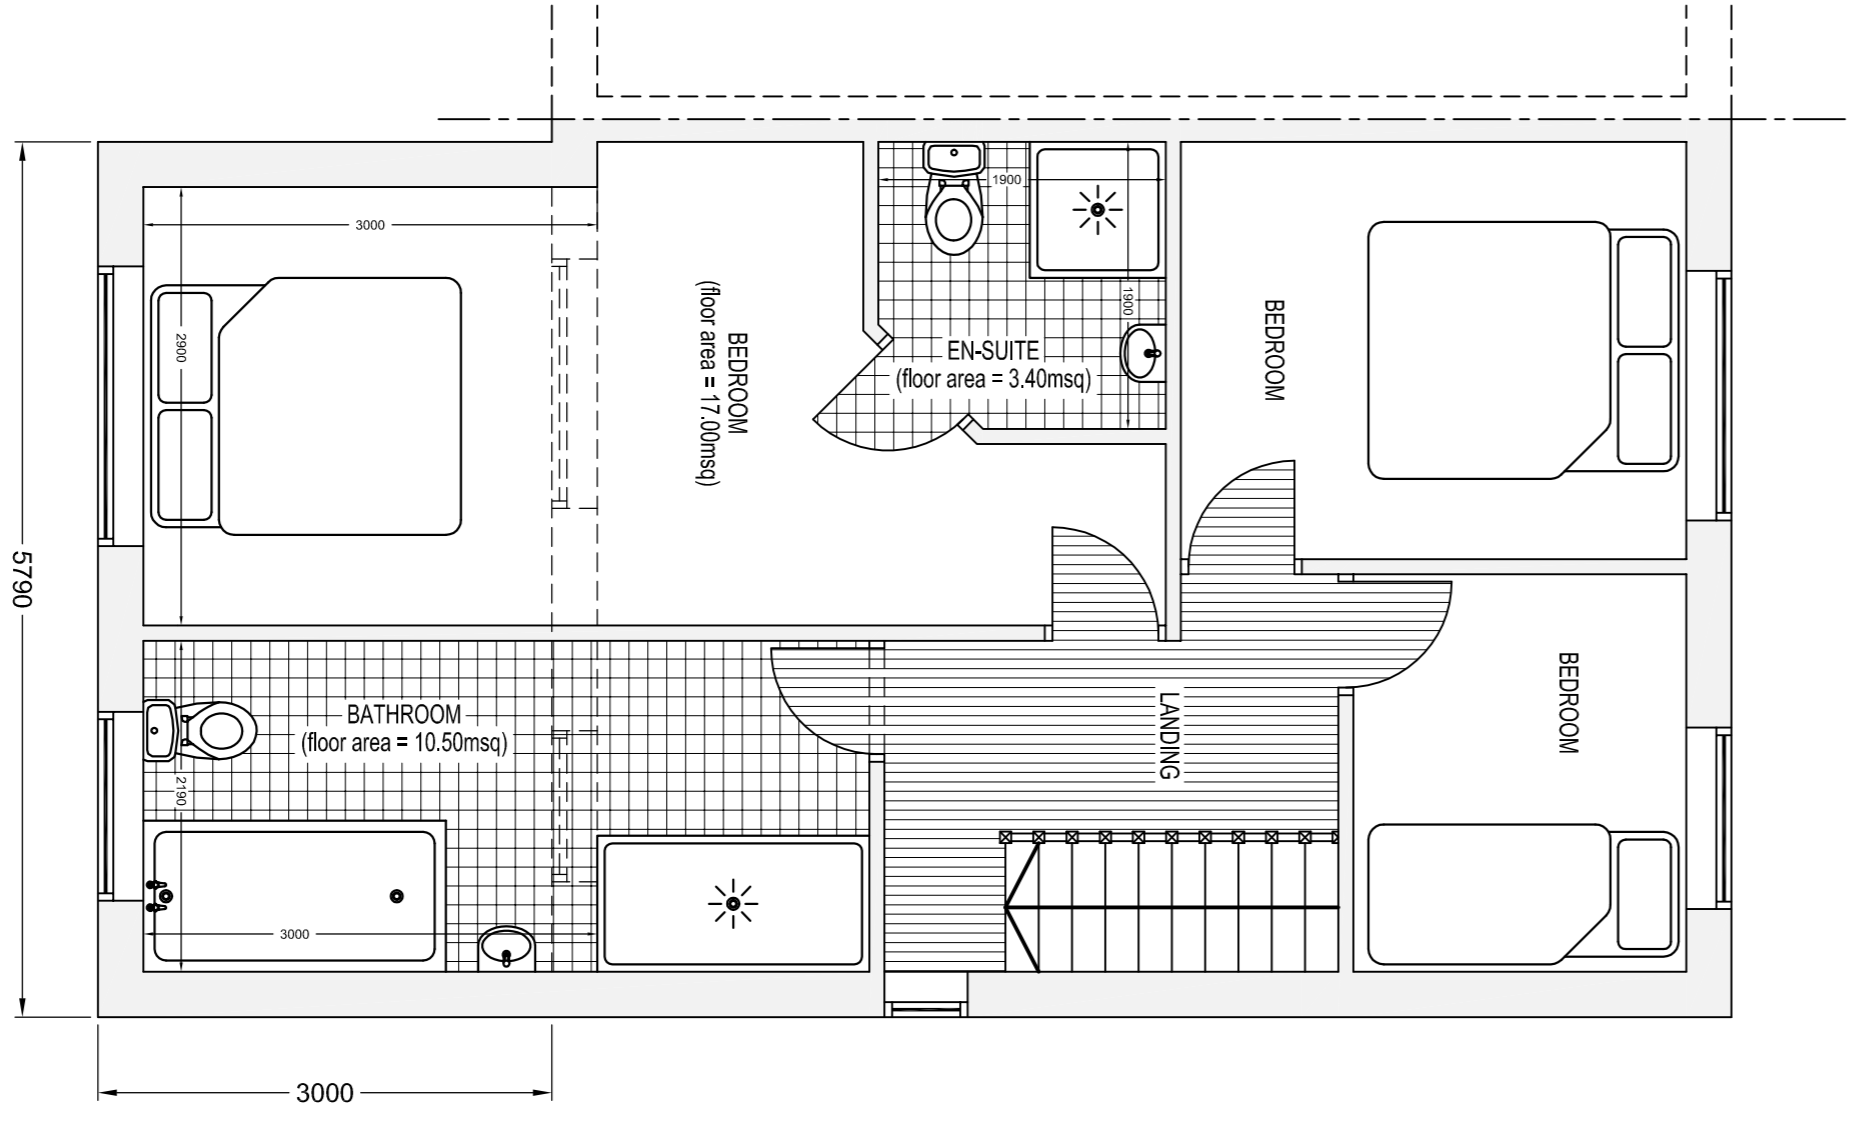


PROPOSED FIRST FLOOR

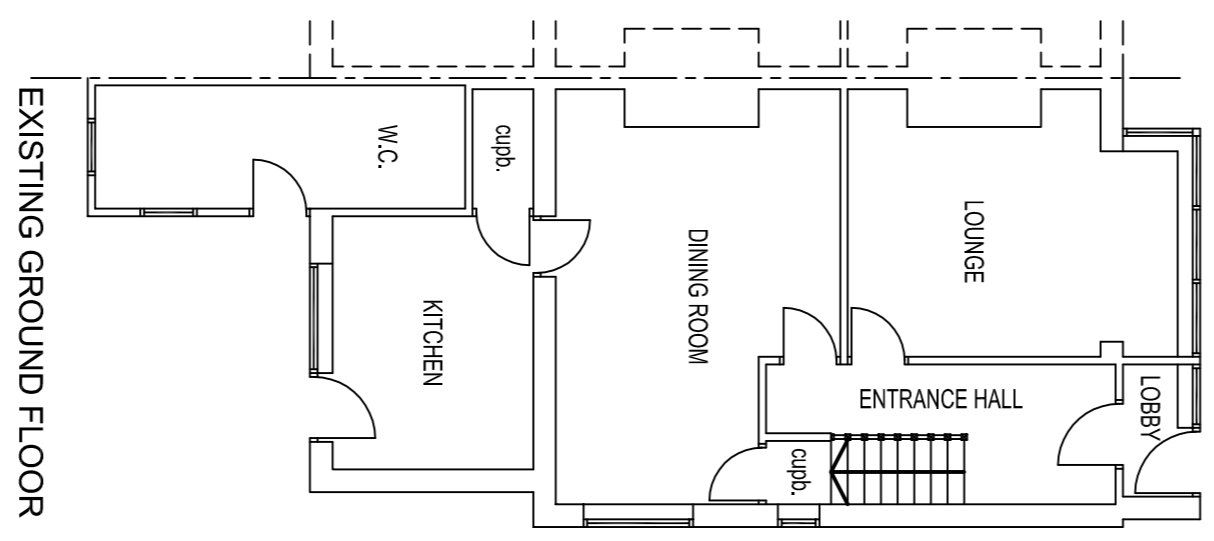


EXISTING GROUND FLOOR

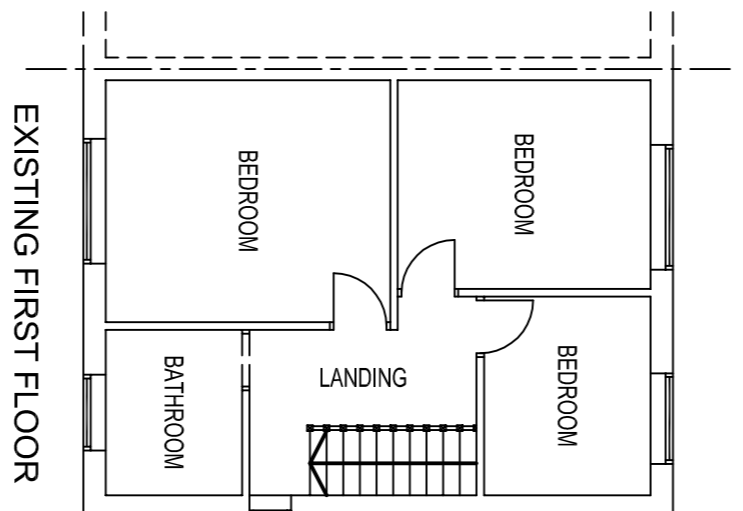

EXISTING FIRST FLOOR

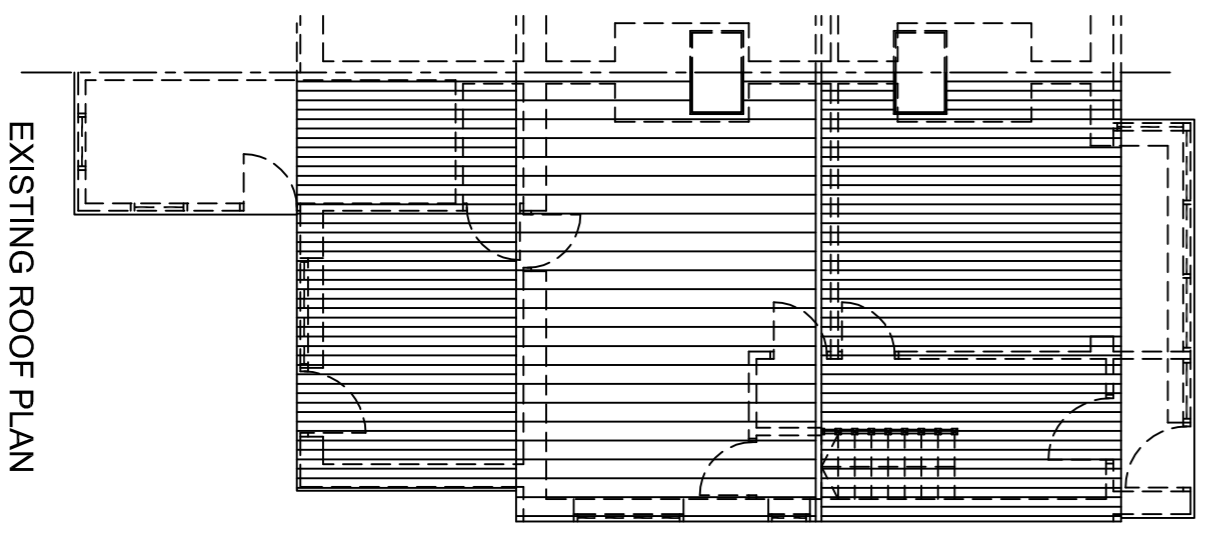

EXISTING ROOF PLAN

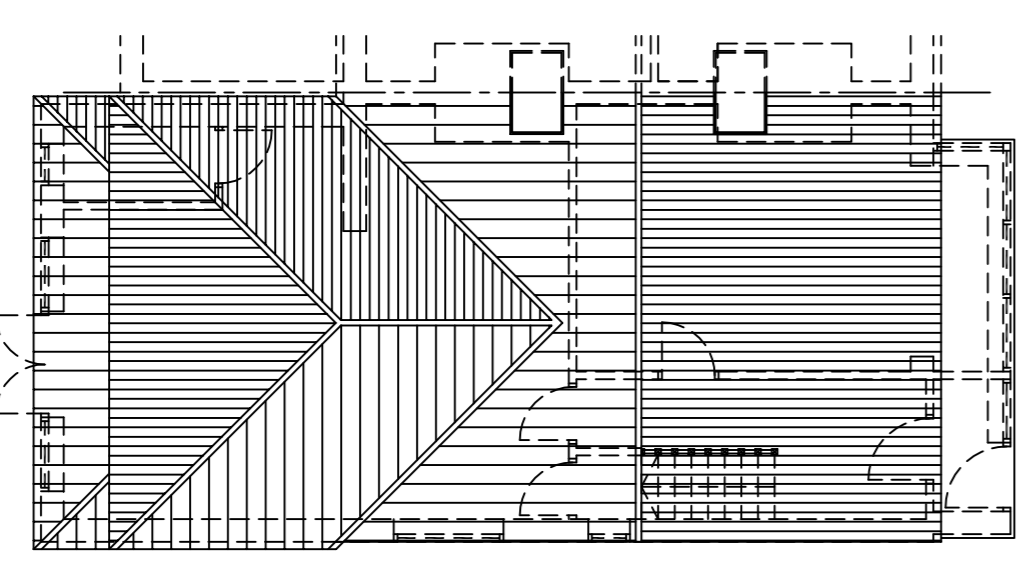

PROPOSED ROOF PLAN

REV.	MODIFICATIONS	DATE
-	-	-

A.T. DESIGN & DRAUGHTING
 12 Goldcrest Walk | Thorne Hasley | Rotherham | South Yorkshire | S61 2TS
 tel: 01142 453116 | 07739 807380
 e-mail: alan@atdesignanddraughting.com
 www.atdesignanddraughting.com

Client Scheme	-	Drawn	-
Client	-	Designed	-
Title	-	Client Approval	-
Drawing No.	-	Sheet No.	-
		Status	-